




SITE PLAN 1:100

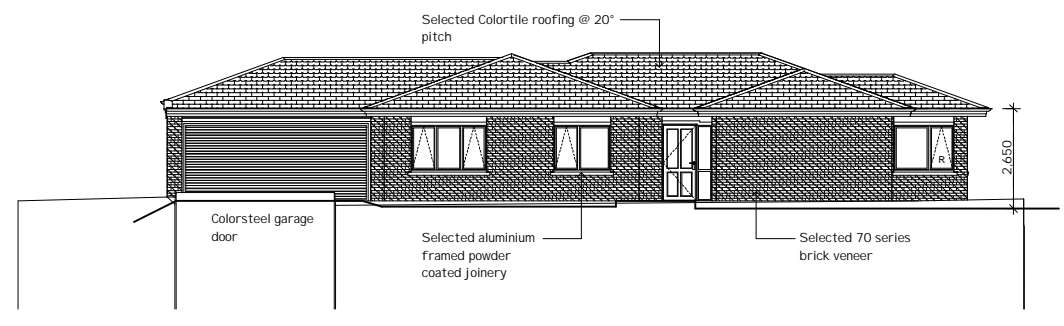


East Elevation 1:100

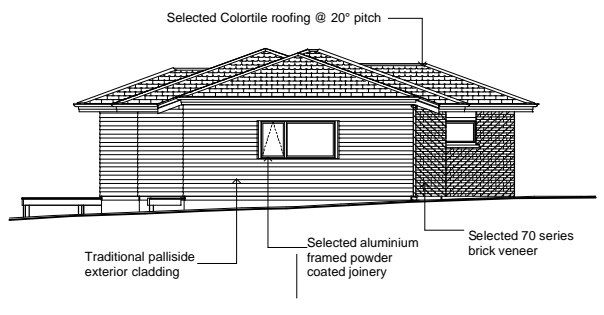


South Elevation 1:100

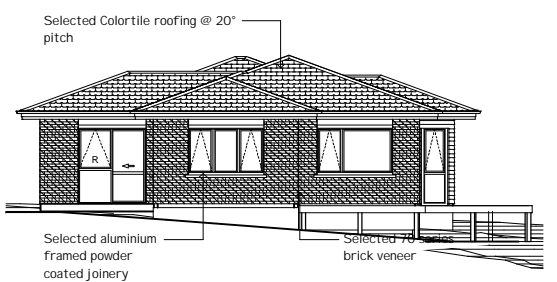

North Elevation 1:100

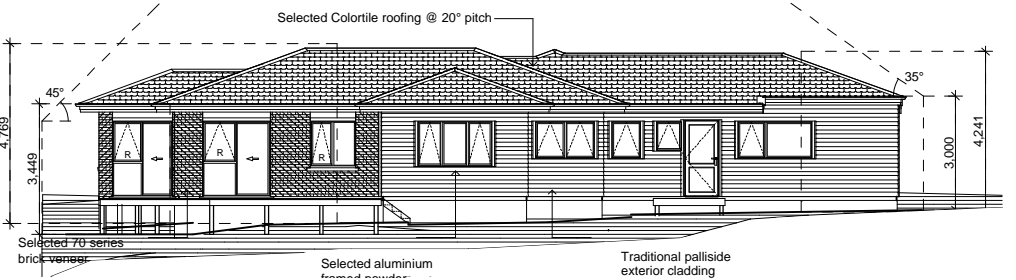

West Elevation 1:100

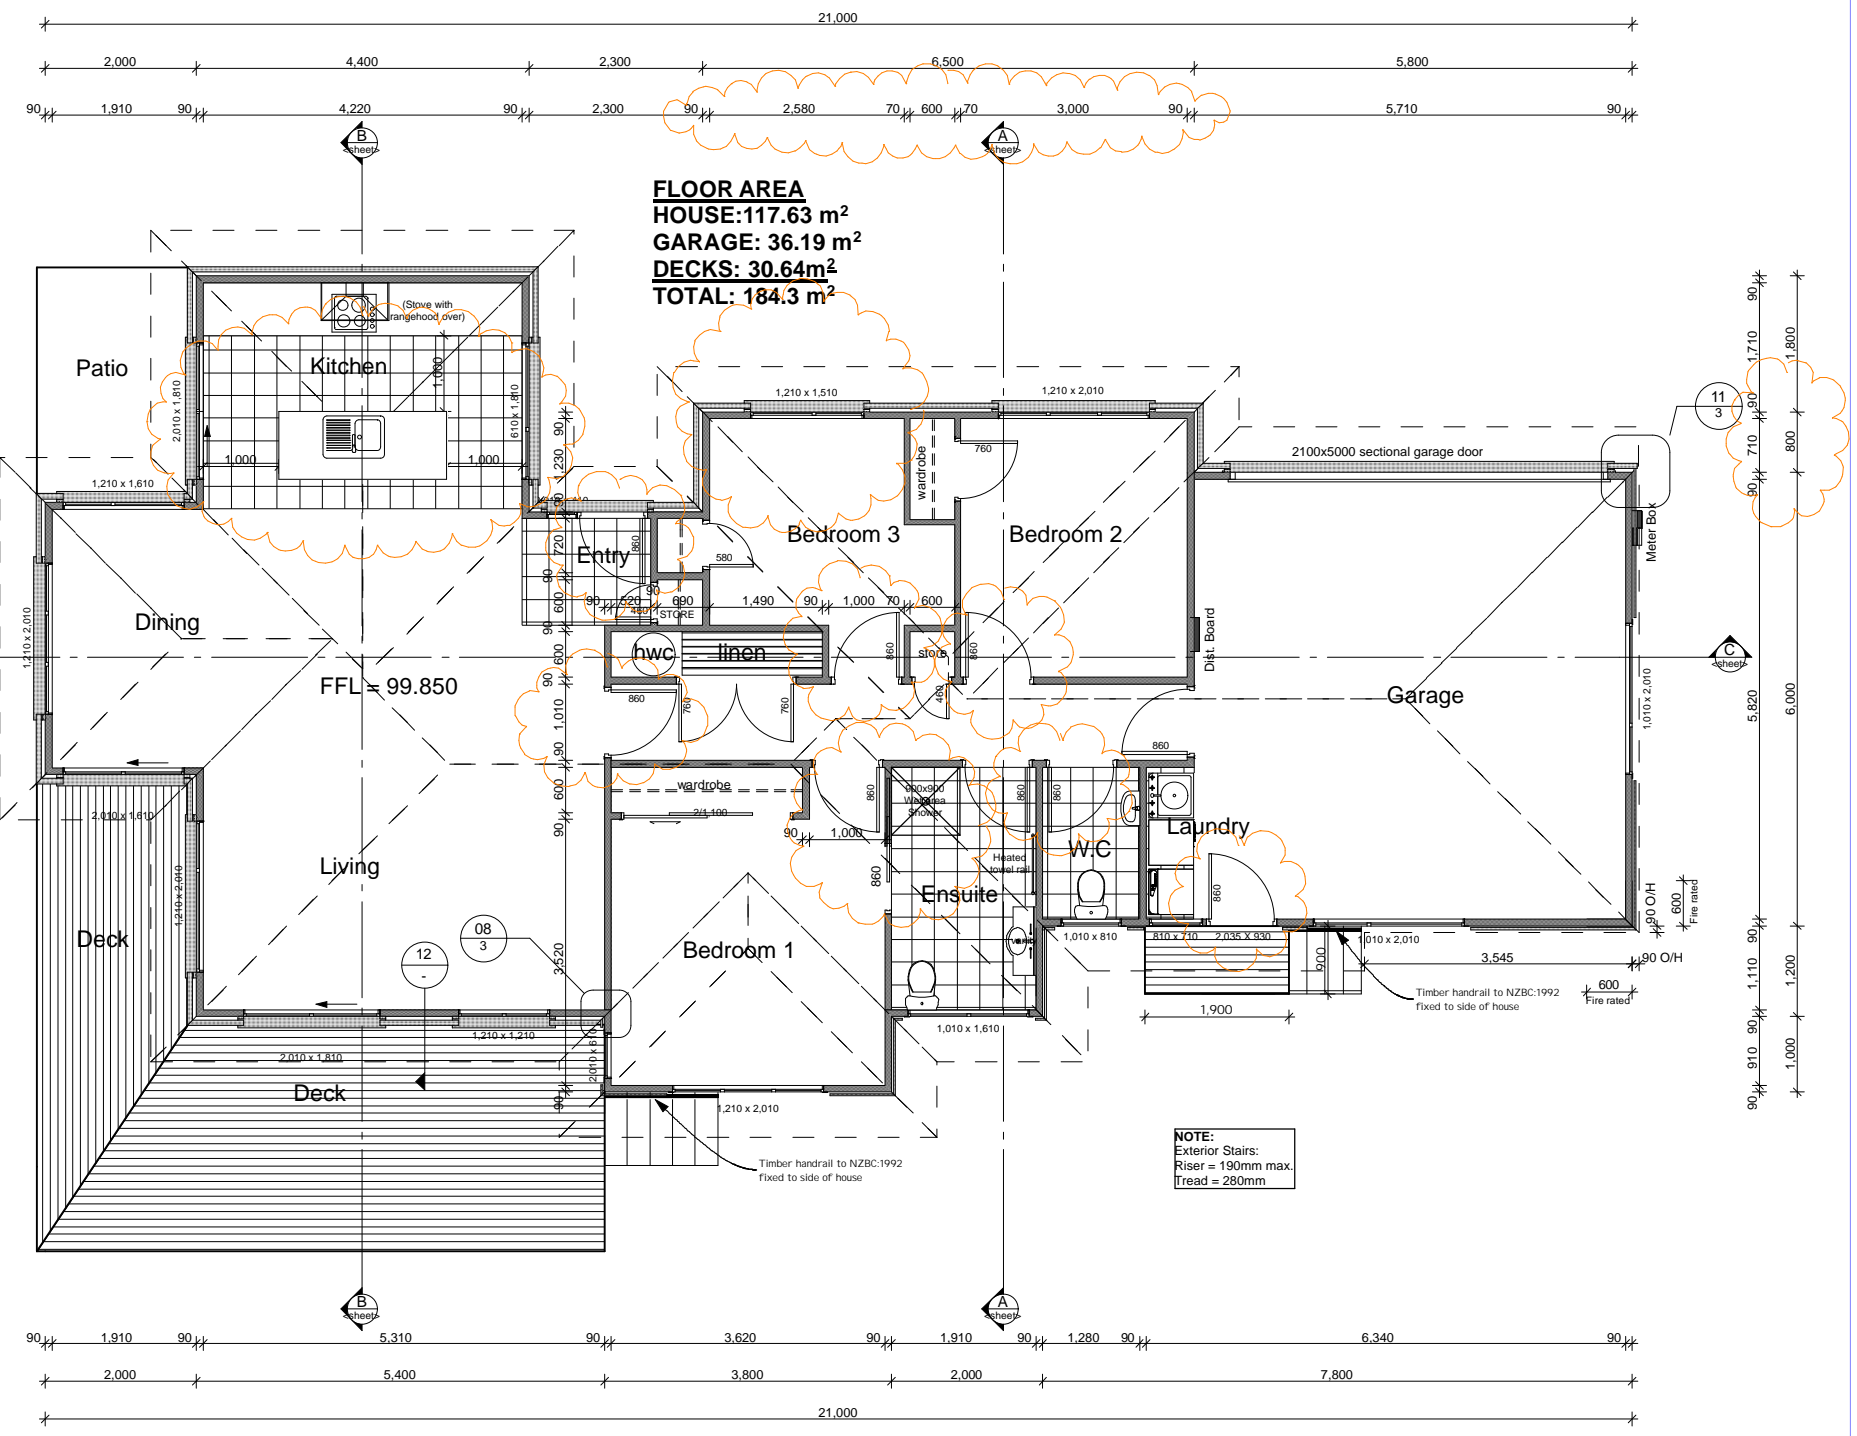

FLOOR PLAN 1:50

PROJECT NAME:

CLARK ROAD SPEC HOME

REVISION SHEET SIZE:	PAGE:	DATE:
A1	1 OF 4	10/09/2008
DRAWN: TRS		