


Contours @ 500mm intervals  
 LOT 5  
 DP 391301  
 AREA 682m<sup>2</sup>  
 SITE COVERAGE 22%  
 LIVING ENVIRONMENT 1

**SITE PLAN**  
 SCALE 1:100

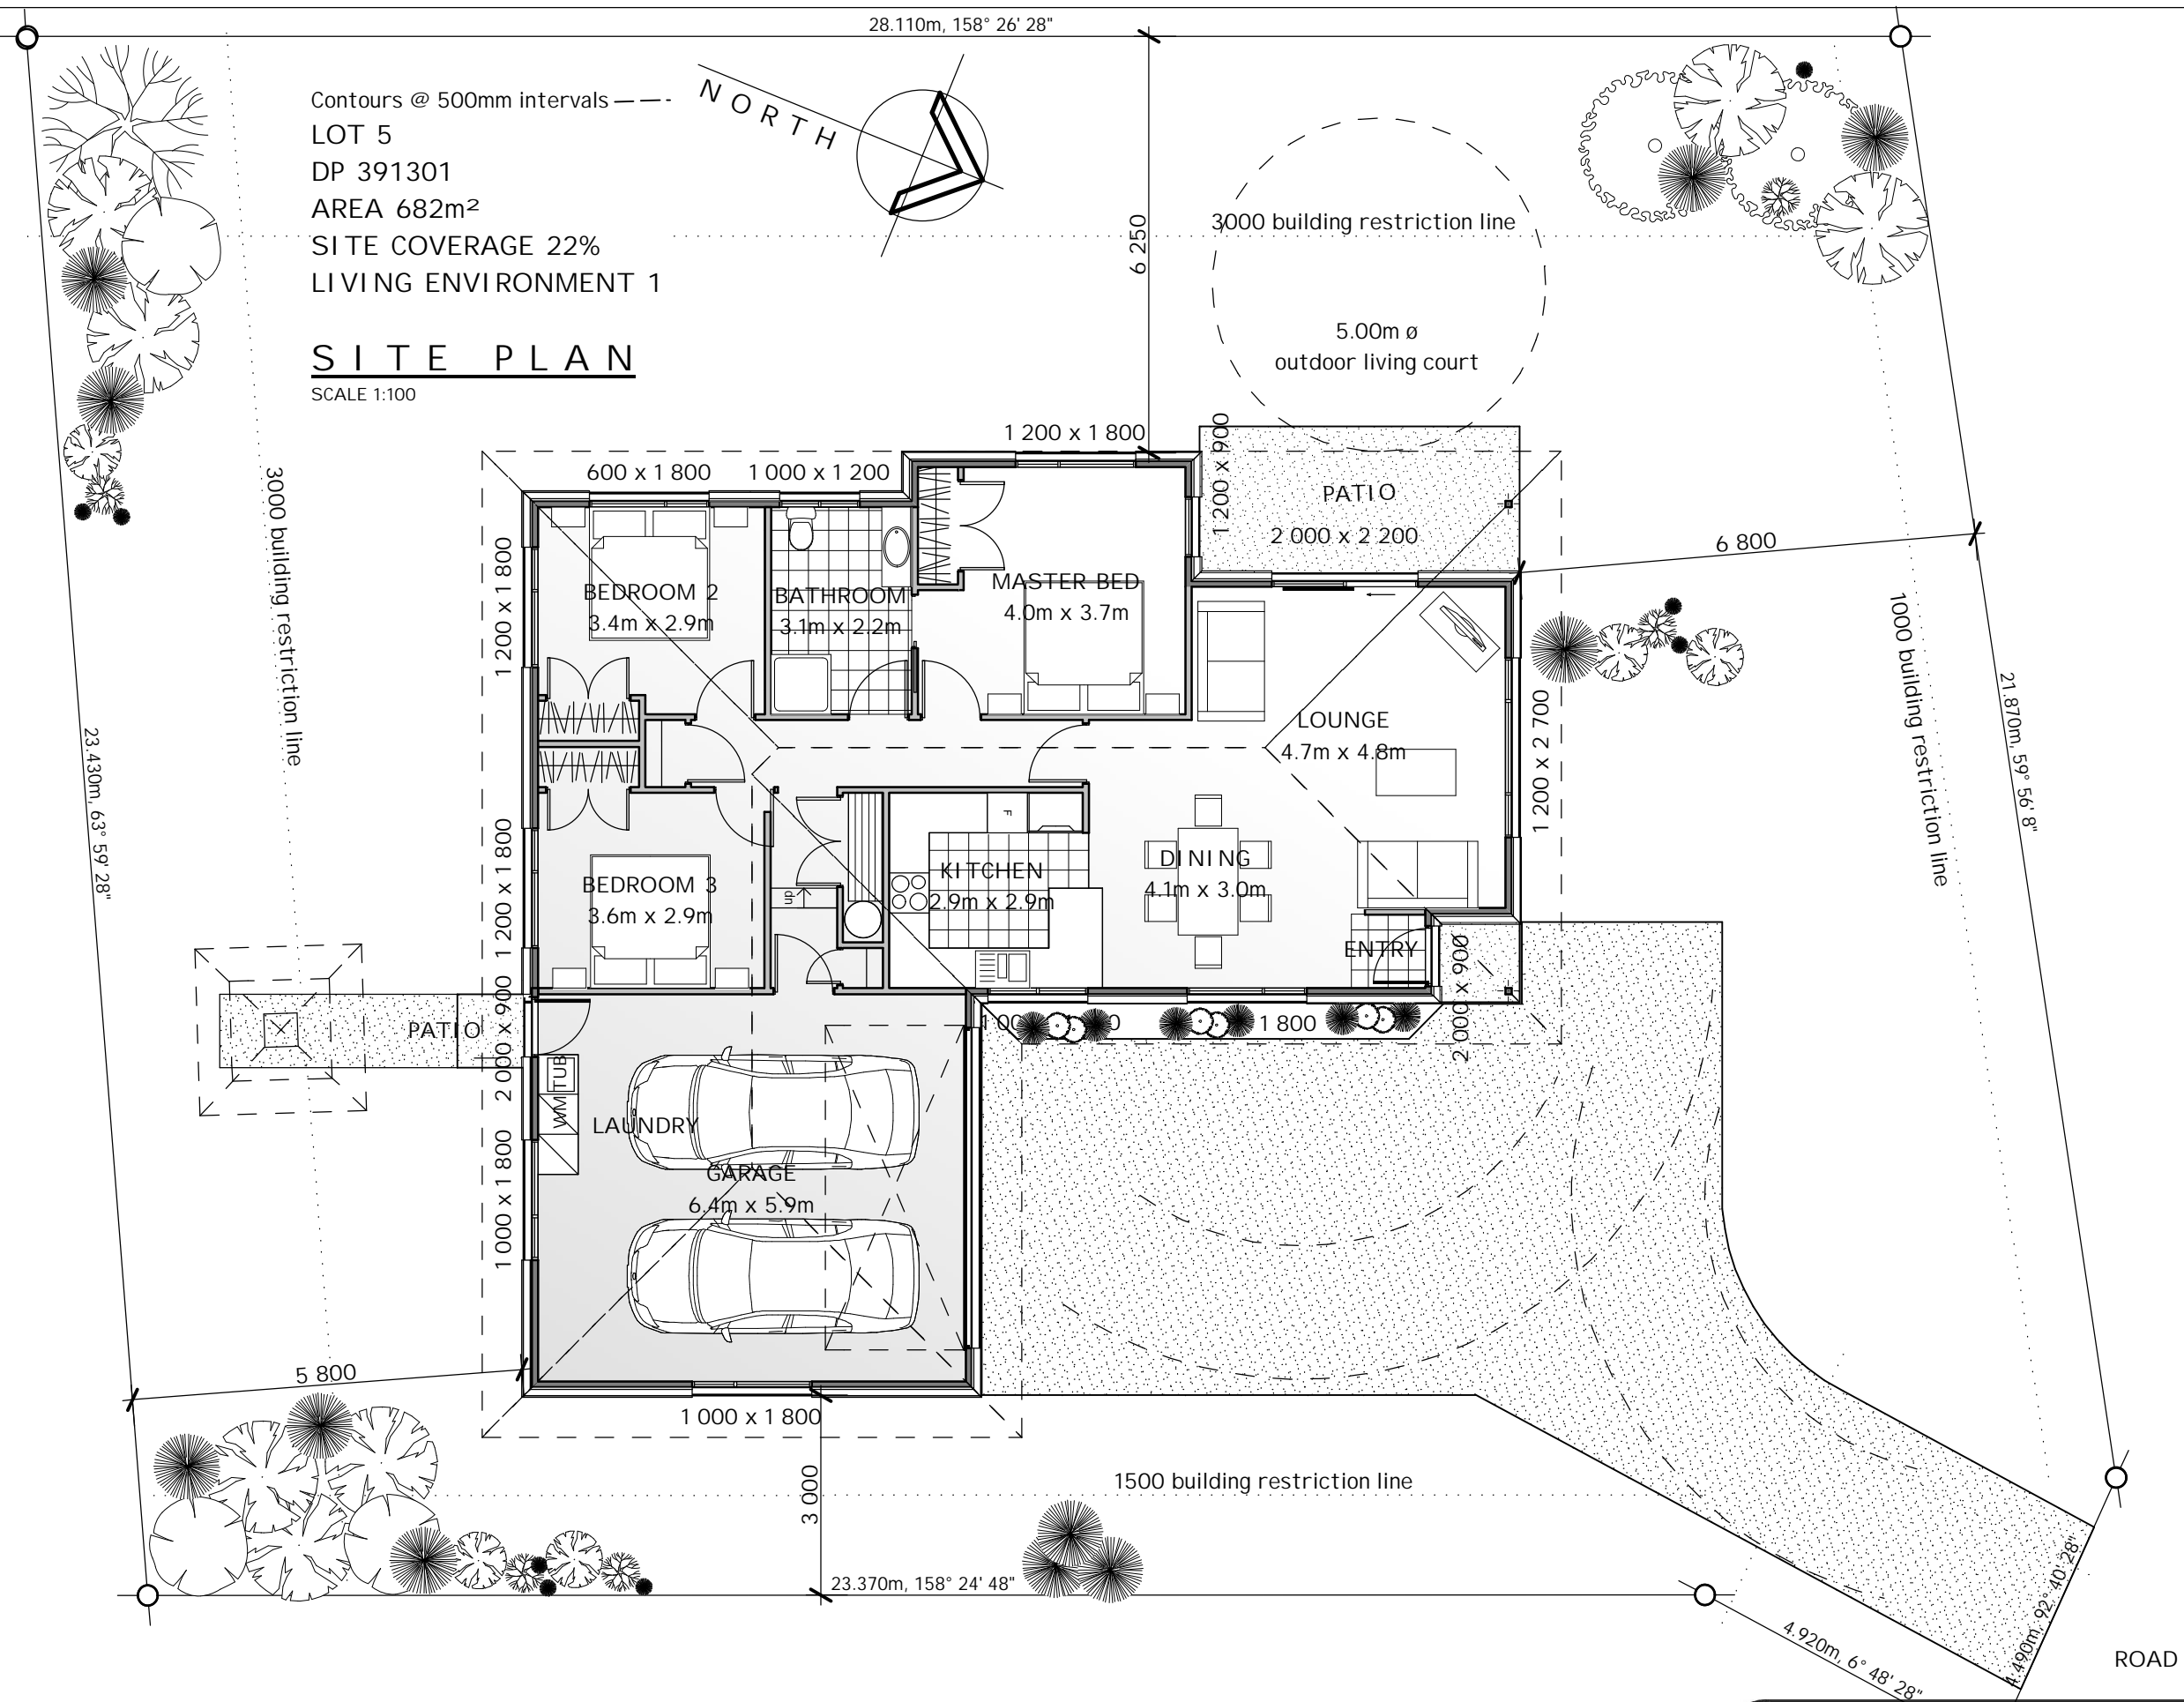

DESIGN & BUILD LTD

PUKENUI ESTATE - LOT 5

PH: (09) 438 3779  
 FAX: (09) 438 3778  
 DISPLAY VILLAGE - 401 WESTERN HILLS DRIVE WHANGAREI  
 PO BOX 391 WHANGAREI