



TOP LEVEL PLAN. 1:100
AREA 19 SQM

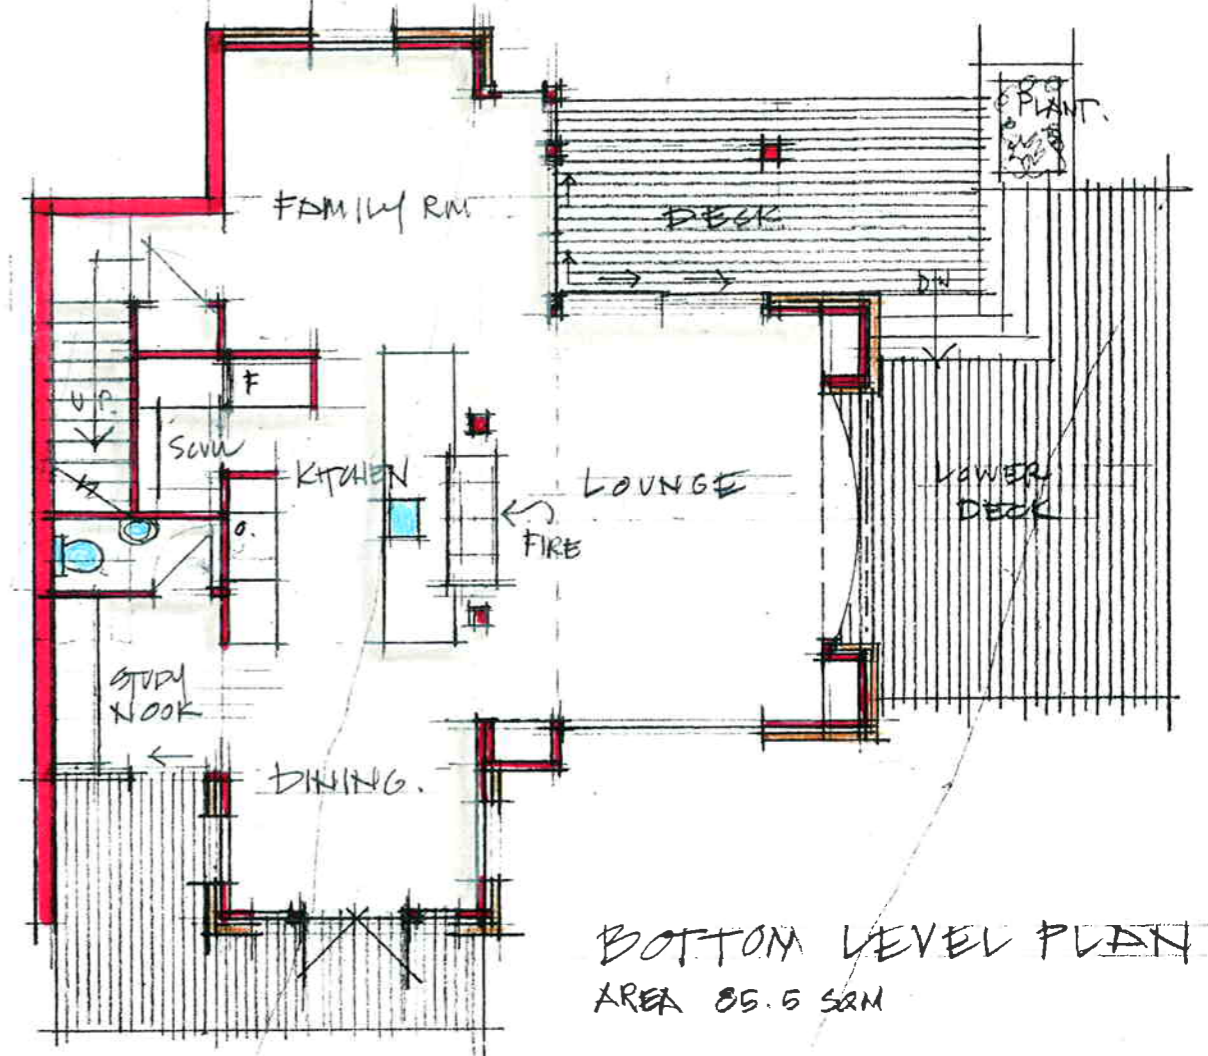

BOTTOM LEVEL PLAN.
AREA 85.5 SQM

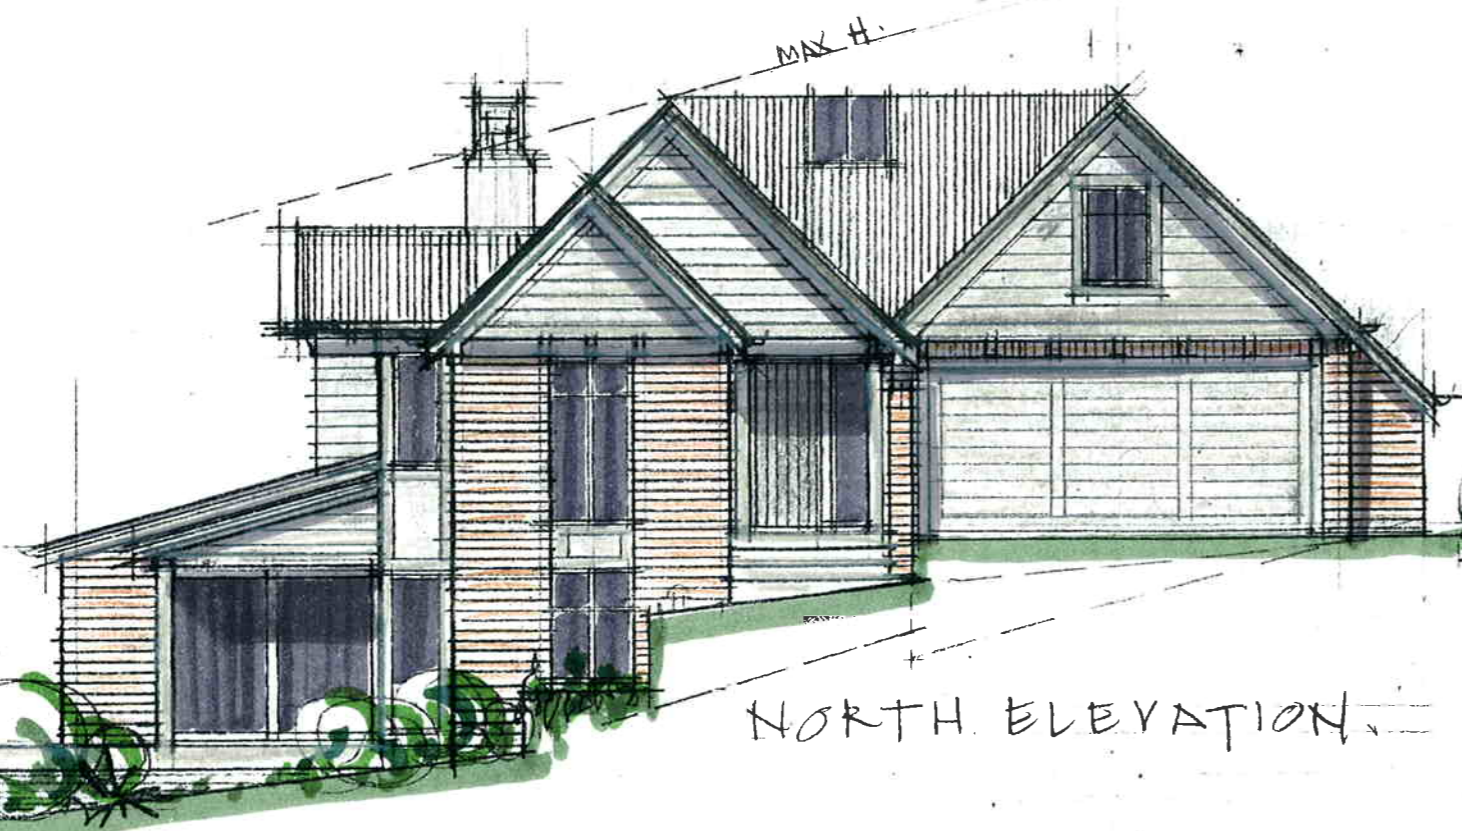

NORTH ELEVATION.



EAST ELEVATION.