



LOWER FLOOR PLAN AREA 110.25AM


FAIRWAY DR DEVELOPMENT - HOUSE 2.

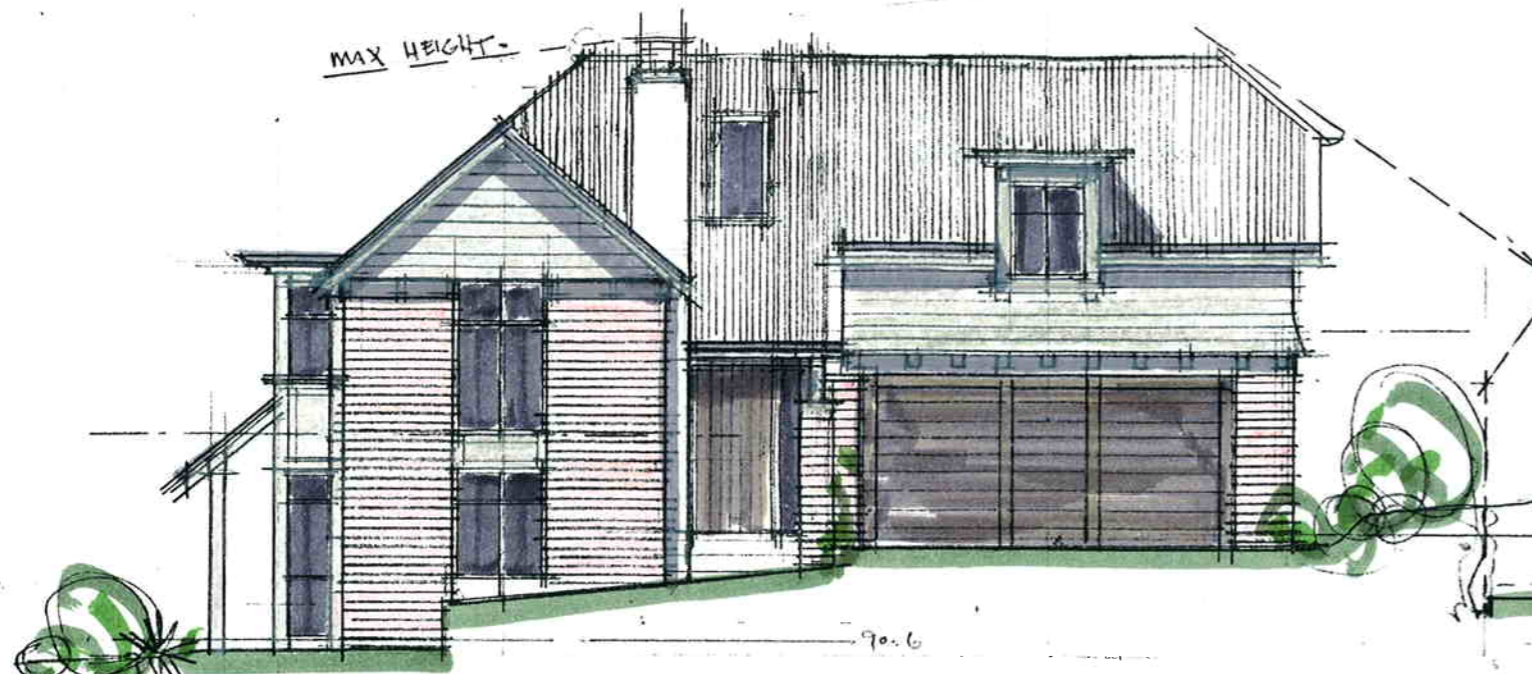

NORTH ELEVATION. 1:100.

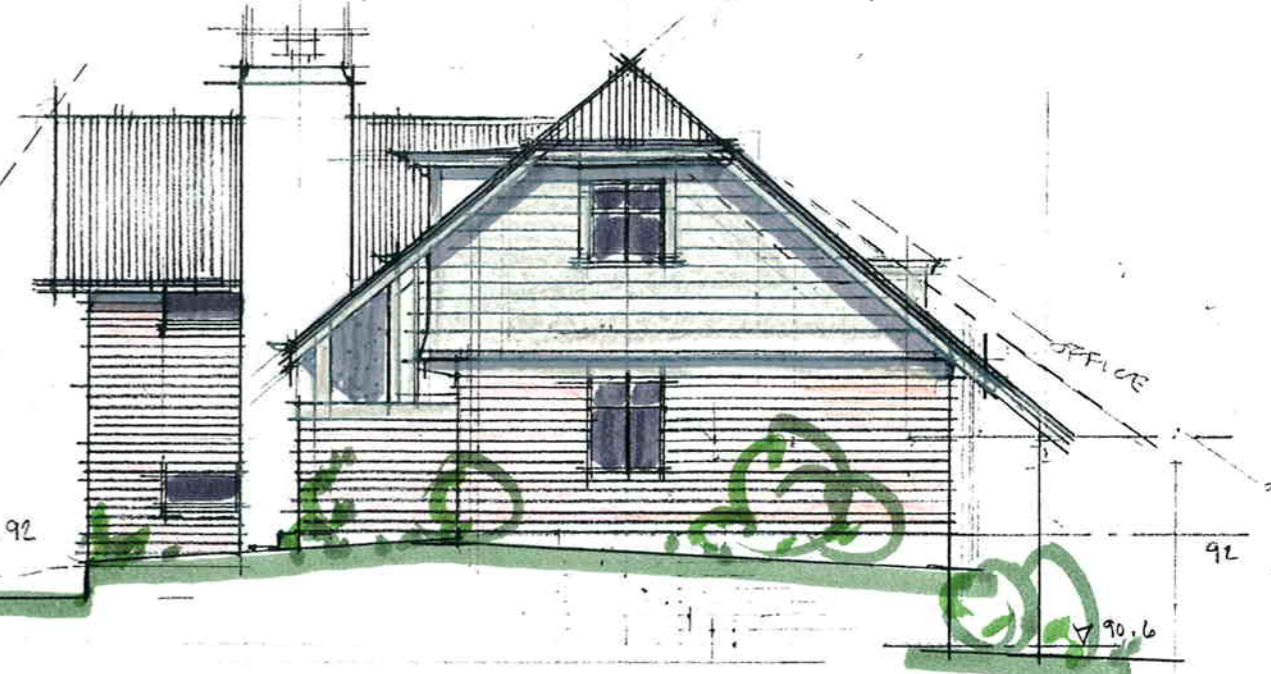

WEST ELEVATION. 1:100.

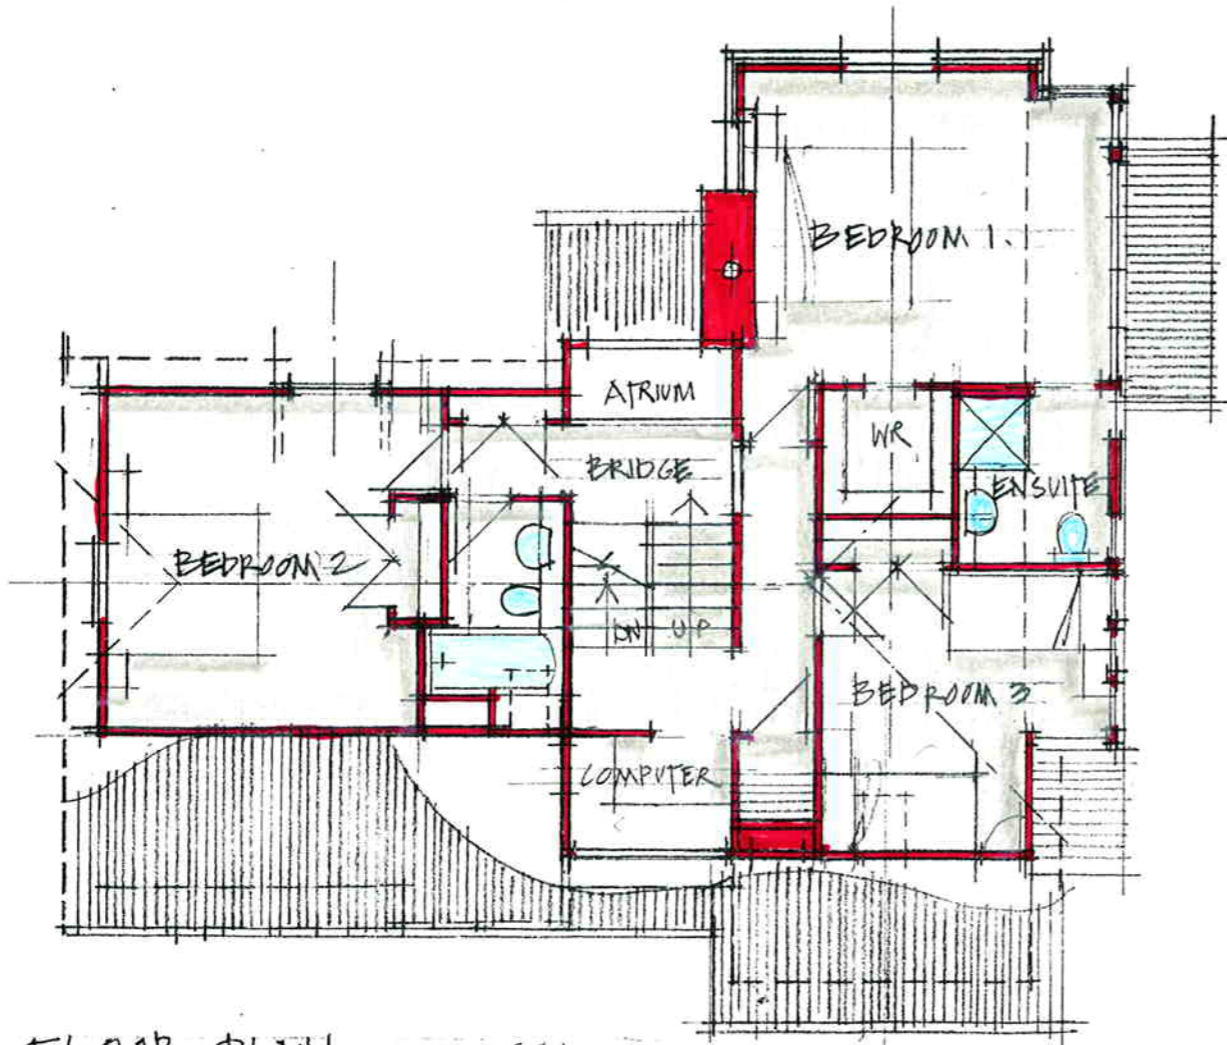

TOP FLOOR PLAN. AREA 87.1 SQM  
1:100.