

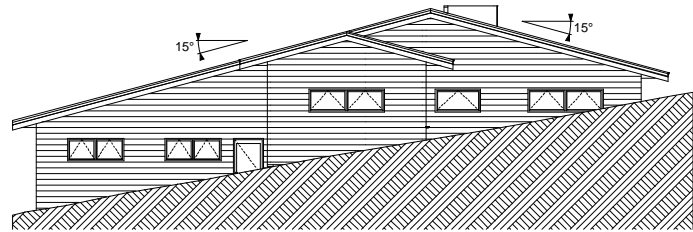



1 ELEVATION 1:100

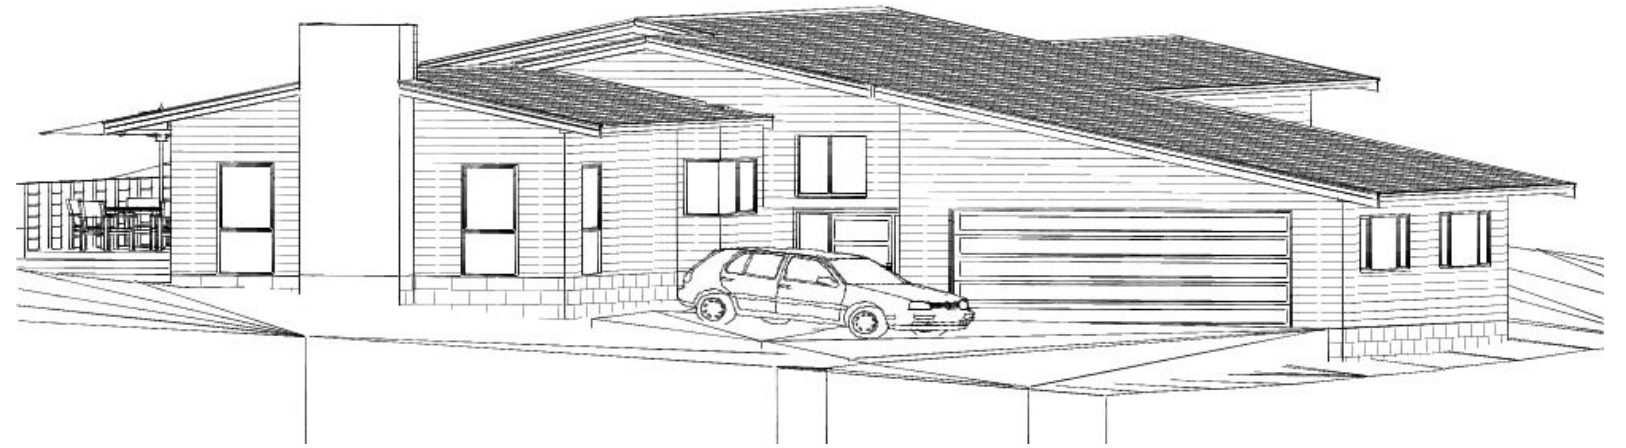

2 ELEVATION 1:100

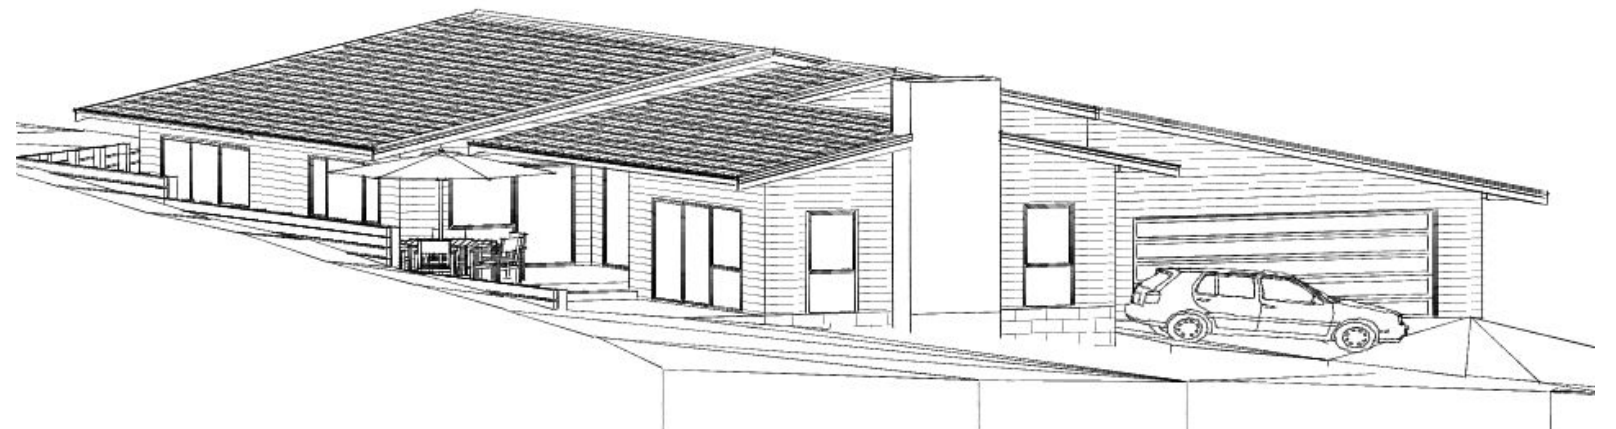

3 ELEVATION 1:100

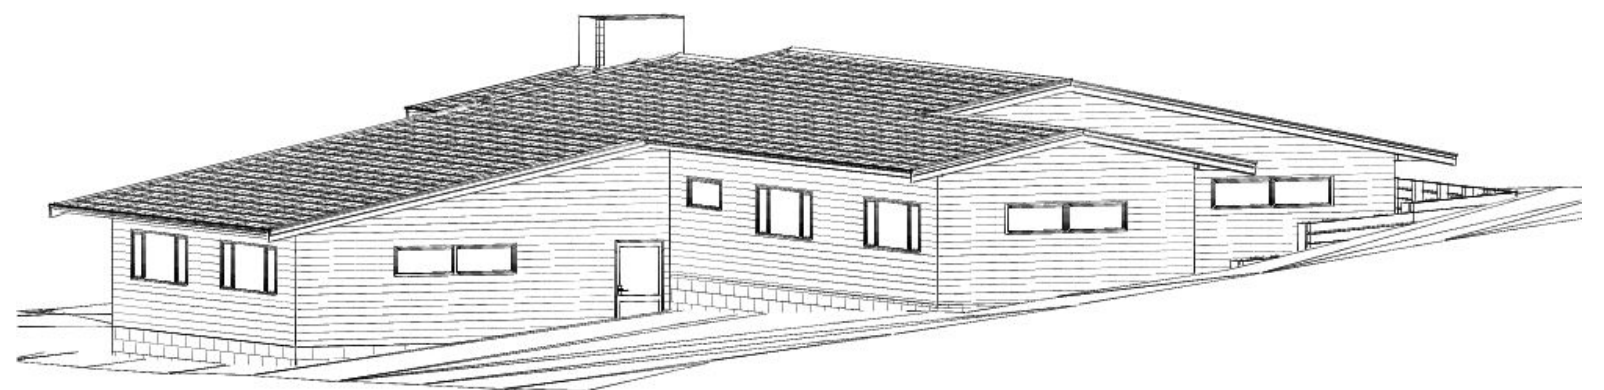

4 ELEVATION 1:100